
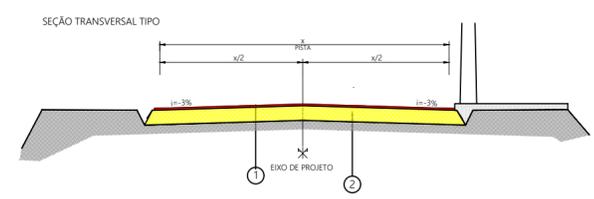
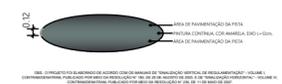
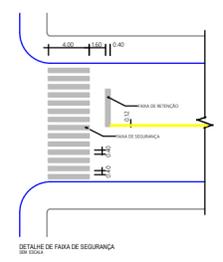


Rua A	535,80 m	10,00 m	5.358,00 m ²
Rua B	69,00 m	10,00 m	690,00 m ²
Rua C	59,00 m	10,00 m	590,00 m ²
Rua E	59,00 m	10,00 m	590,00 m ²
Rua F	59,00 m	10,00 m	590,00 m ²
Rua Frontino Kroessin	223,00 m	Varias	2.082,15 m ²
Rua Arlindo Ninow	116,50 m	7,00 m	815,50 m ²
Rua Prof. Antonio Gengenagel	59,00 m	11,20 m	660,80 m ²
Rua Sem Denominação	62,40 m	8,00 m	499,20 m ²
Total:			11.875,65 m ²

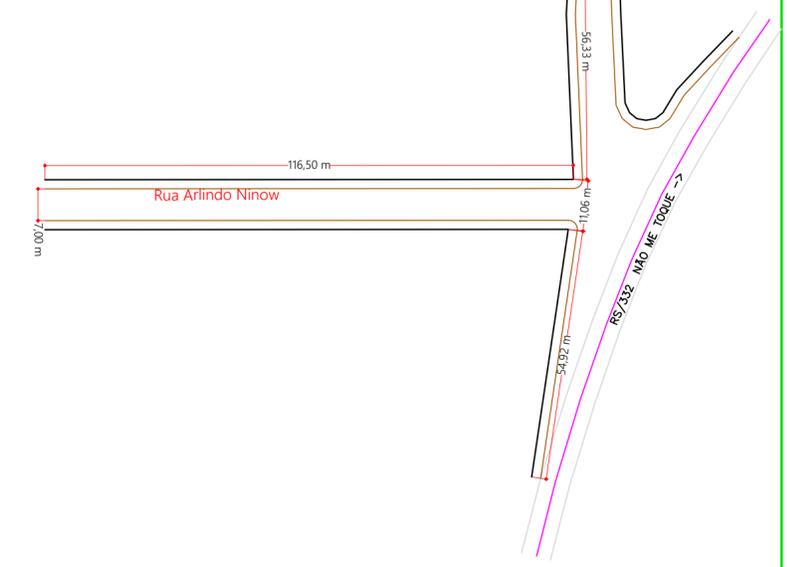

LEGENDA

- 1 CONCRETO BETUMINOSO USINADO A QUENTE - CAPA = 4,00m
- 2 SOLO ESTABILIZADO = 15,00m

 <p>Lagoa dos Três Cantos PREFEITURA MUNICIPAL</p> <p>Rua Ervino Petry Lagoa dos Tres Cantos - RS CEP: 99495-000 Fone: (54) 3392-1083</p>		Obra: Parcelamento do Solo	
		Prancha: Planta Baixa	
Proprietário: Sergio Antonio Lasch Prefeito Municipal		Endereço: Ruas da Cidade	
Resp. Técnico: César Dobler Fink Engº Civil e Seg do Trabalho CREA RS021920		Município: Lagoa dos Tres Cantos - RS	
Escala: 1:00		Mat. Terreno:	
Área: 11.875,65 m ²		Prancha: A	
Data: Abril / 2023		Prancha: 2/2	